


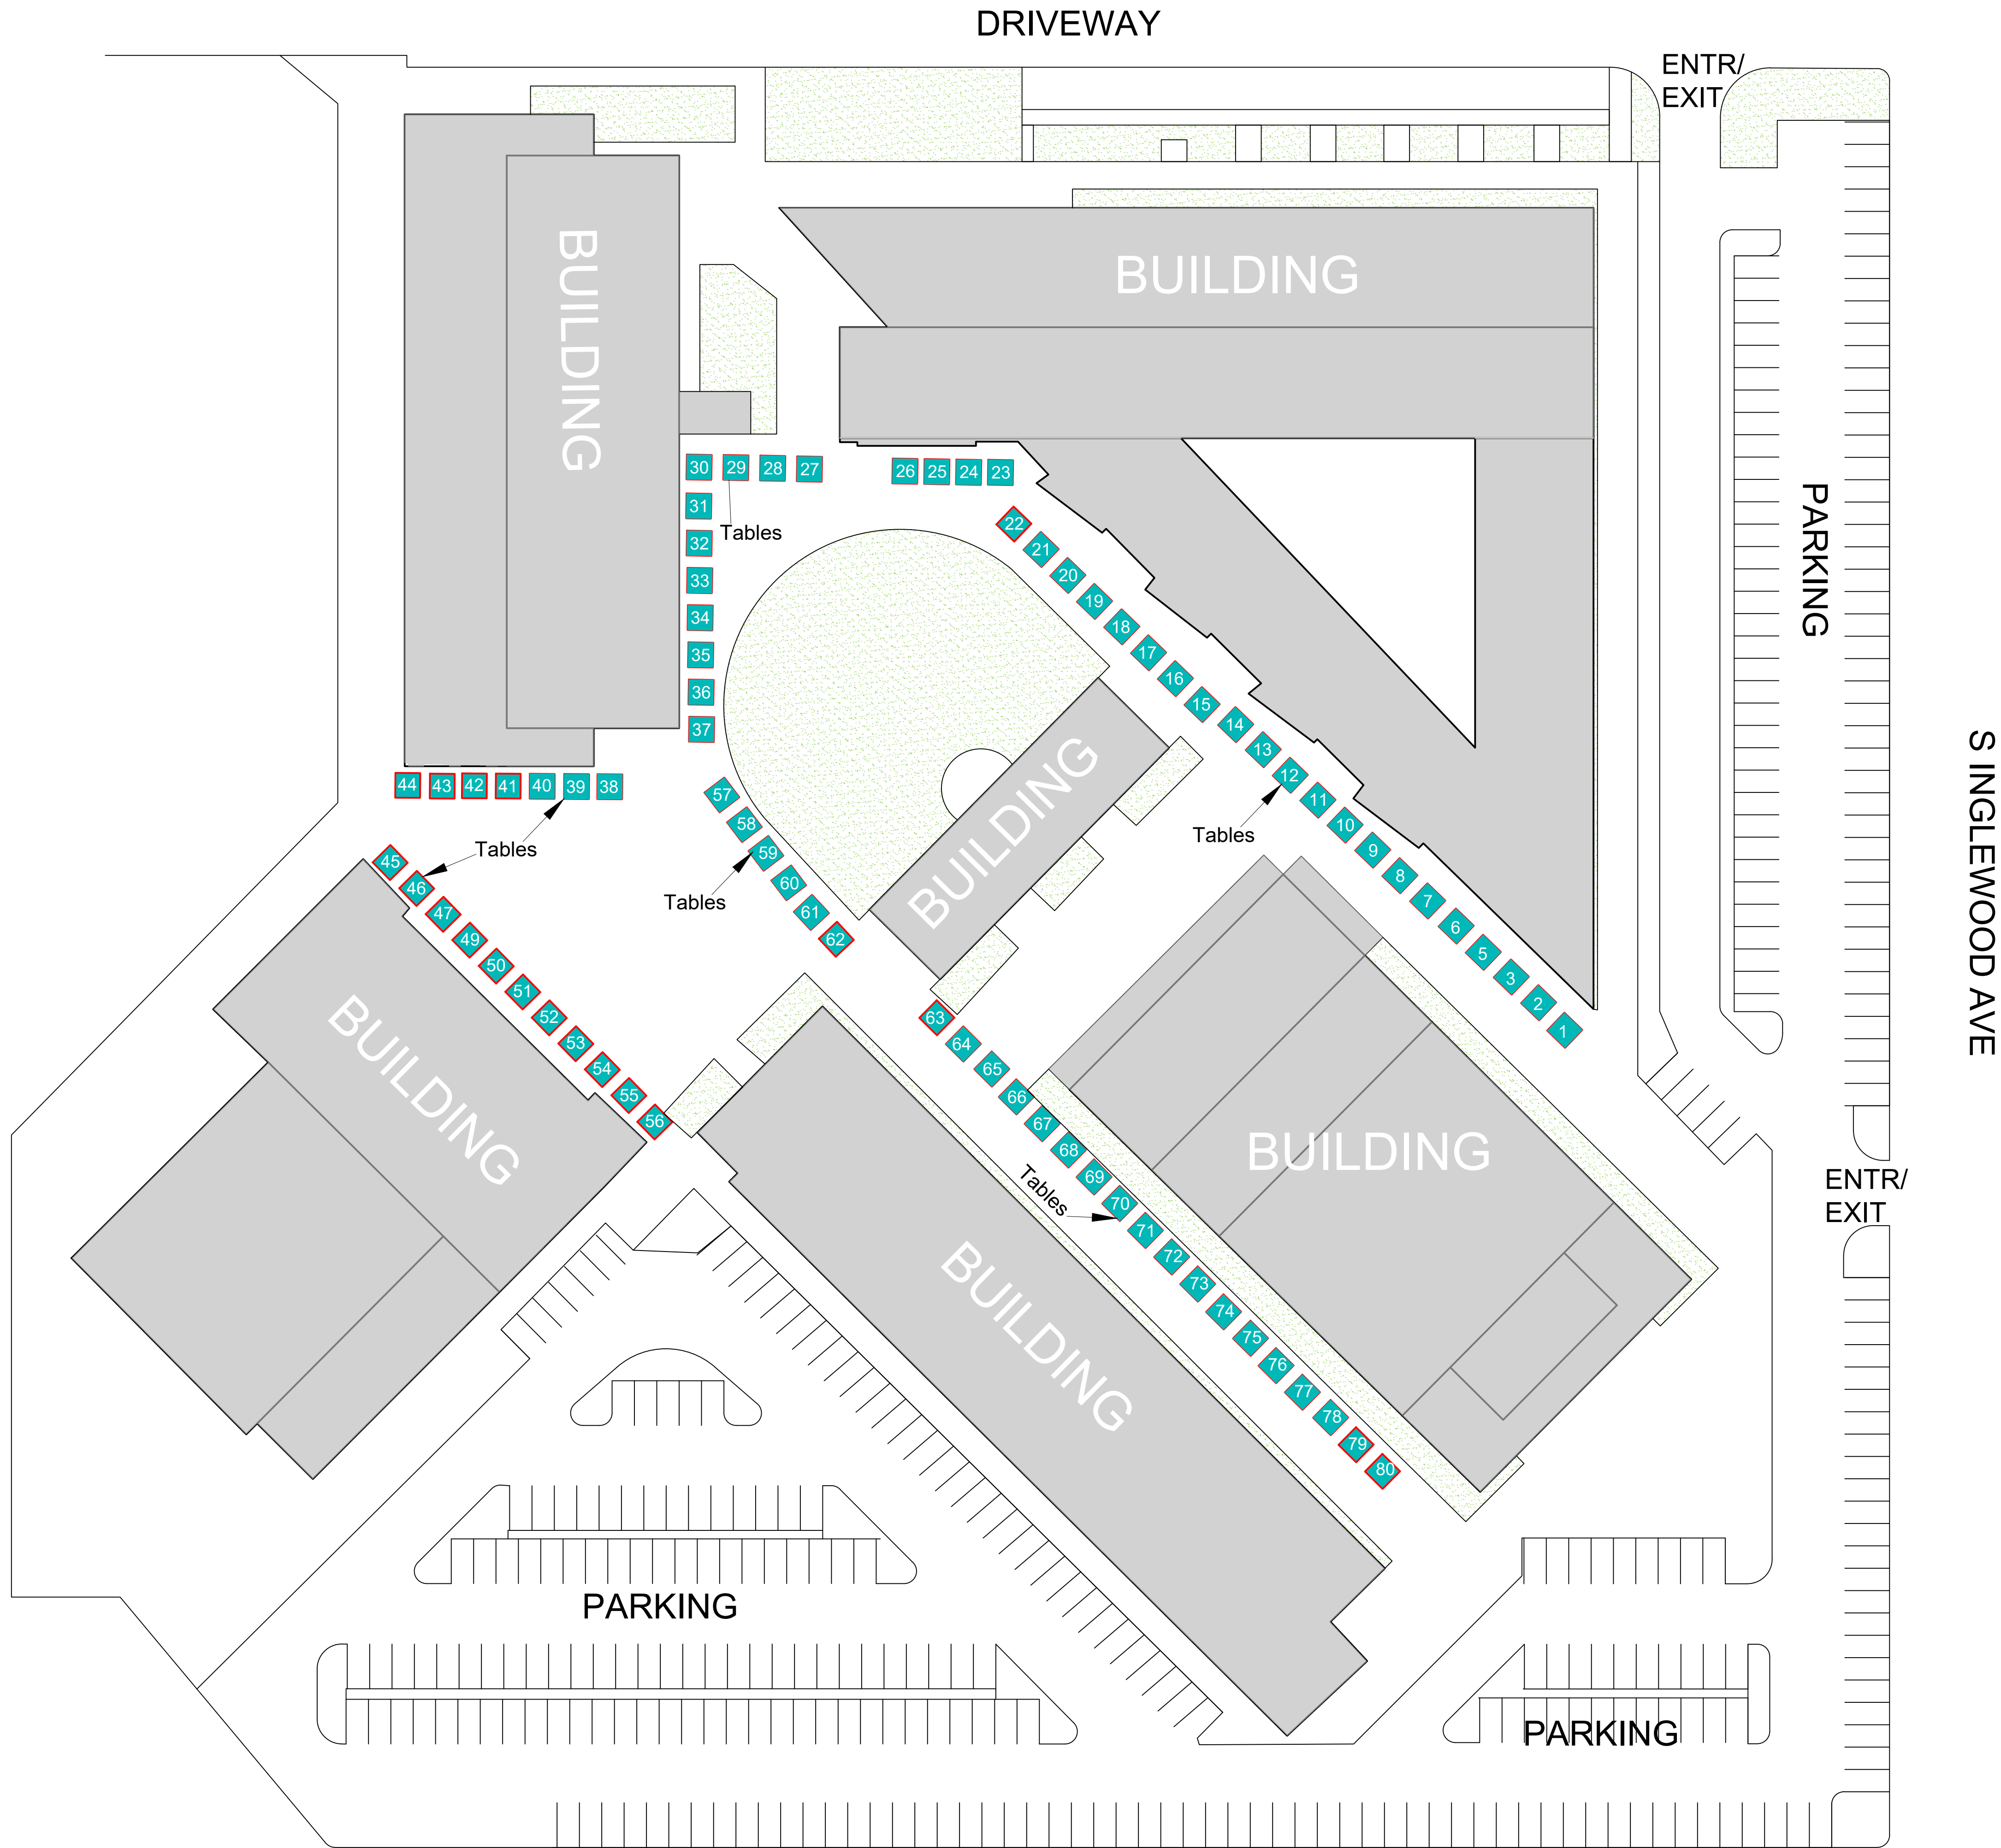

SITE PLAN
Scale 1"=30'-0

SITE PLAN

PROJECT

Address: 14901 S Inglewood Ave, Lawndale, CA 90260, United States

Architects

siteplan

SitePlanArchitects.com

SitePlanArchitects@gmail.com

Issued For:

Drawn by:

Date: 14-Mar-25

Revision:

△

Sheet 1

SIZE 24 X 36